



A1.1 BRAUN RESIDENCE

RECORD SET

- GENERAL FLOOR PLAN NOTES**
1. DIMENSIONS ARE TO OUTSIDE FACE OF STUD AT EXTERIOR WALLS, AND FACE OF FINISH AT INTERIOR WALLS.
  2. ALL INTERIOR WALLS ARE 2x4 STUDS, UNLESS OTHERWISE NOTED OR DIMENSIONED. ALL EXTERIOR WALLS ARE 8" CMU, UNLESS OTHERWISE NOTED OR DIMENSIONED TO CENTERLINE OF OPENING. SEE WINDOW SCHEDULE FOR SIZES.
  3. WINDOW LOCATIONS ARE DIMENSIONED TO CENTERLINE OF OPENING. SEE WINDOW SCHEDULE FOR SIZES.
  4. UNLESS OTHERWISE NOTED, DOORS SHALL BE 67" FROM ADJACENT WALL OR CENTERED AS APPROPRIATE. SEE DOOR SCHEDULE FOR DOOR SIZES.
  5. ALL ANGLES ARE 45° (UNLESS NOTED).
  6. HATCHING INDICATES NEW CONSTRUCTION.
- UNLESS OTHERWISE NOTED:

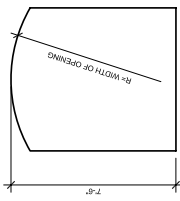


TYP. ARCH OPENING  
 SCALE: 3/8" = 1'-0"

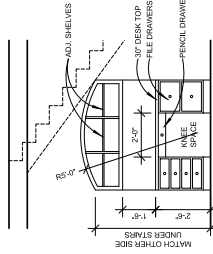

INTERIOR ELEVATION  
 SCALE: 3/8" = 1'-0"

FIRST FLOOR PLAN  
 SCALE: 1/4" = 1'-0"

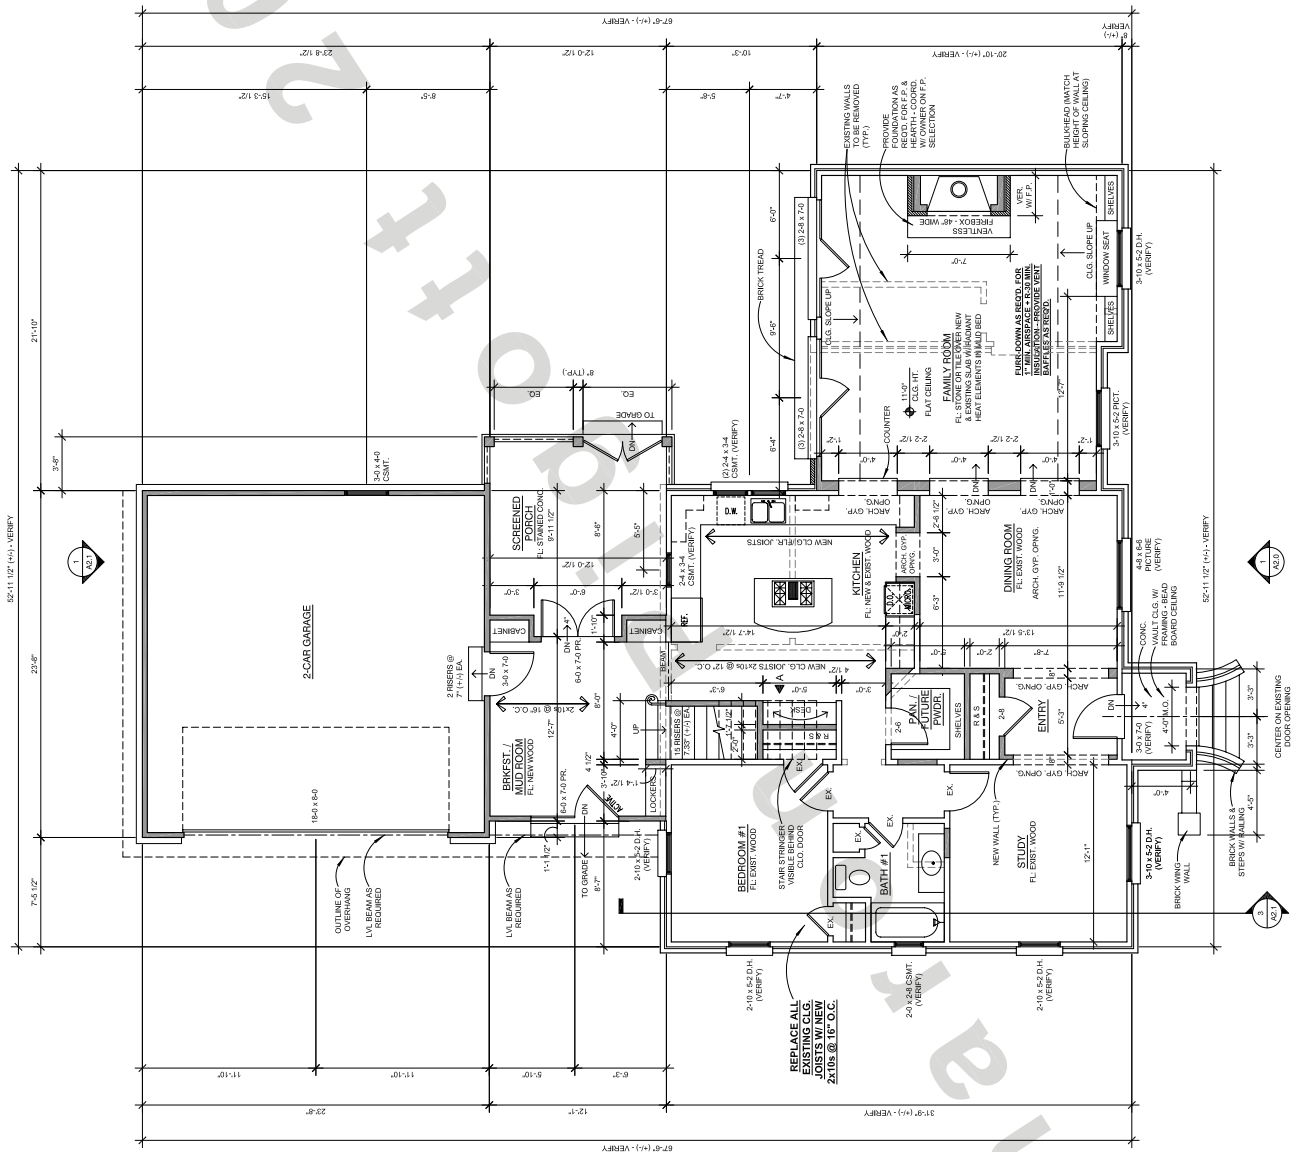

52-11-127 (1-1) - VERIFY

